



PLAN VIEW
SCALE: 1"=1'-0"

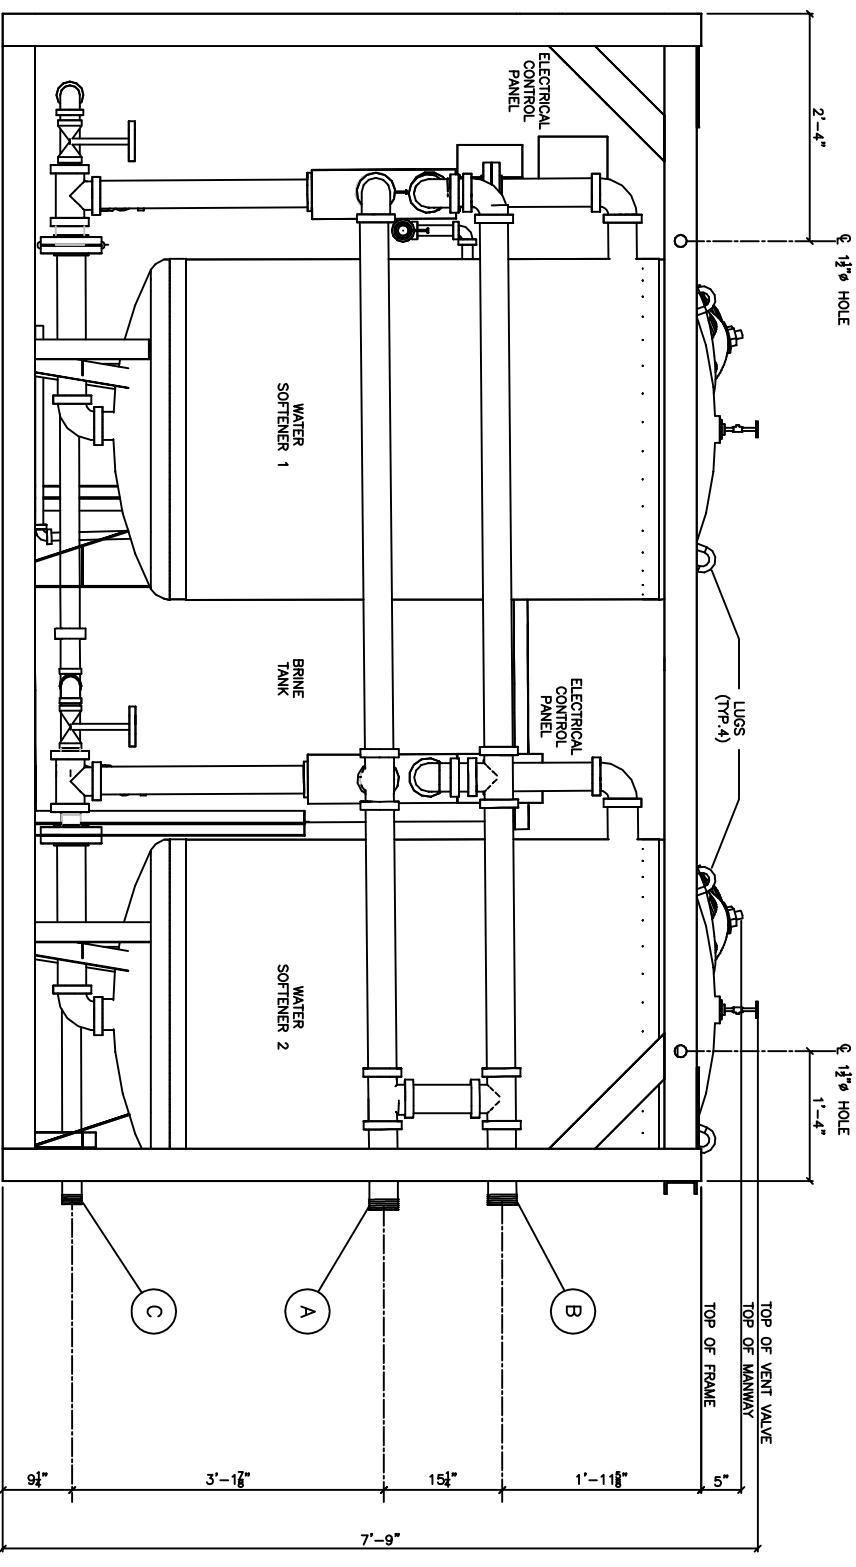

FRONT VIEW
SCALE: 1"=1'-0"

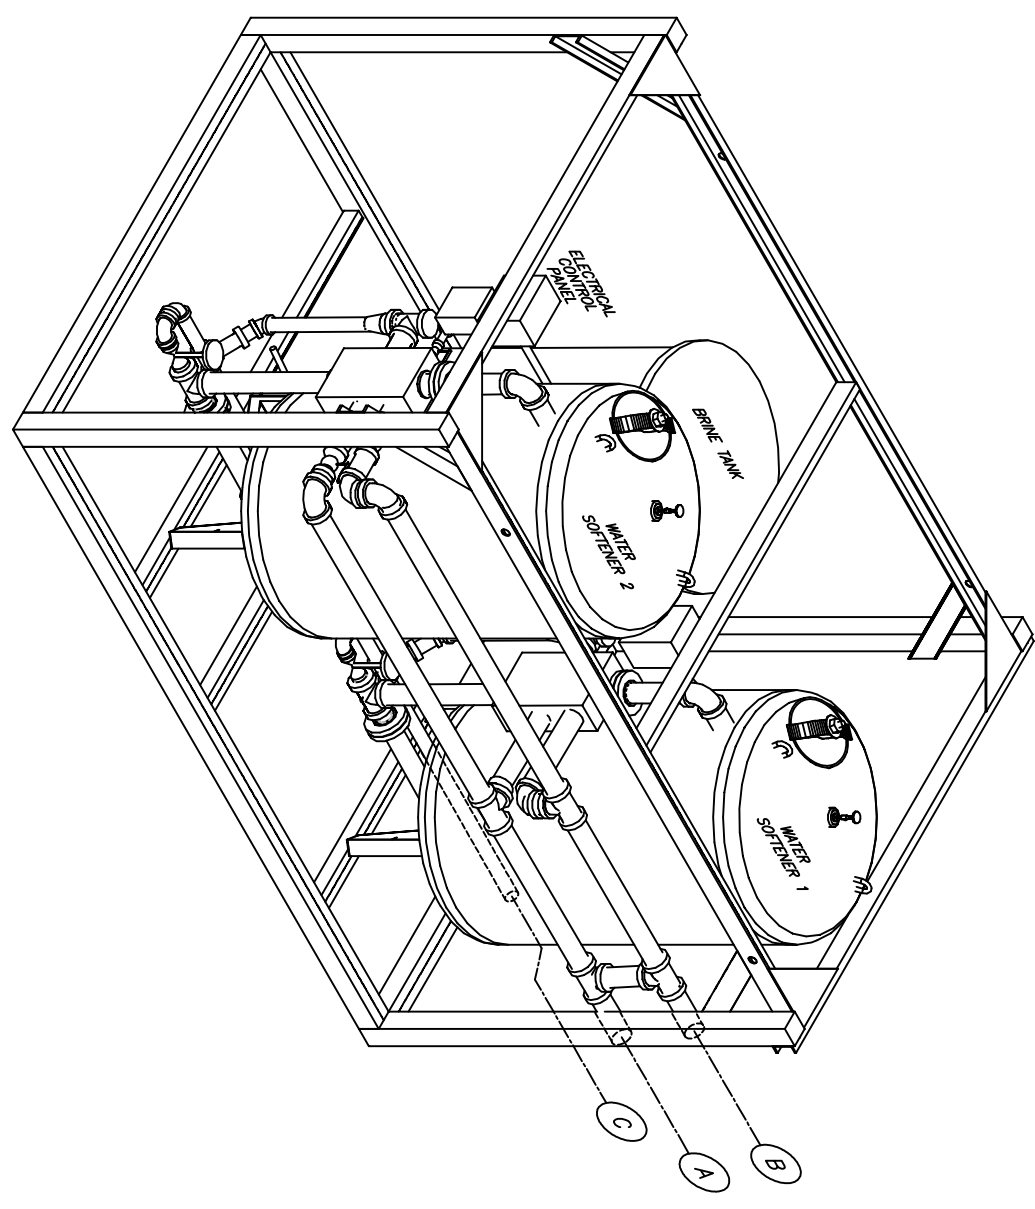

ISOMETRIC VIEW
SCALE: NONE

ELECTRICAL CONTROL PANEL
120V 1PH 20 AMP

WATER SOFTENER CAPACITY
1,200,000 GRAINS PER TANK

NOZZLE SCHEDULE		DESCRIPTION
ITEM	SIZE	CONNECTION TYPE
A	3"	NPT
B	3"	NPT
C	2"	NPT
		CITY WATER INLET
		SOFT WATER OUTLET
		DRAIN

Designed by _____

Checked by _____

Approved by - date _____

Filename WS-48

Date 09-07-2011

Scale By VIEW



WATER SOFTENER 48
PLAN, ELEVATION, & ISOMETRIC

WS-48

Edition 1

Sheet 1